


# 土地红线图

ZD2023079

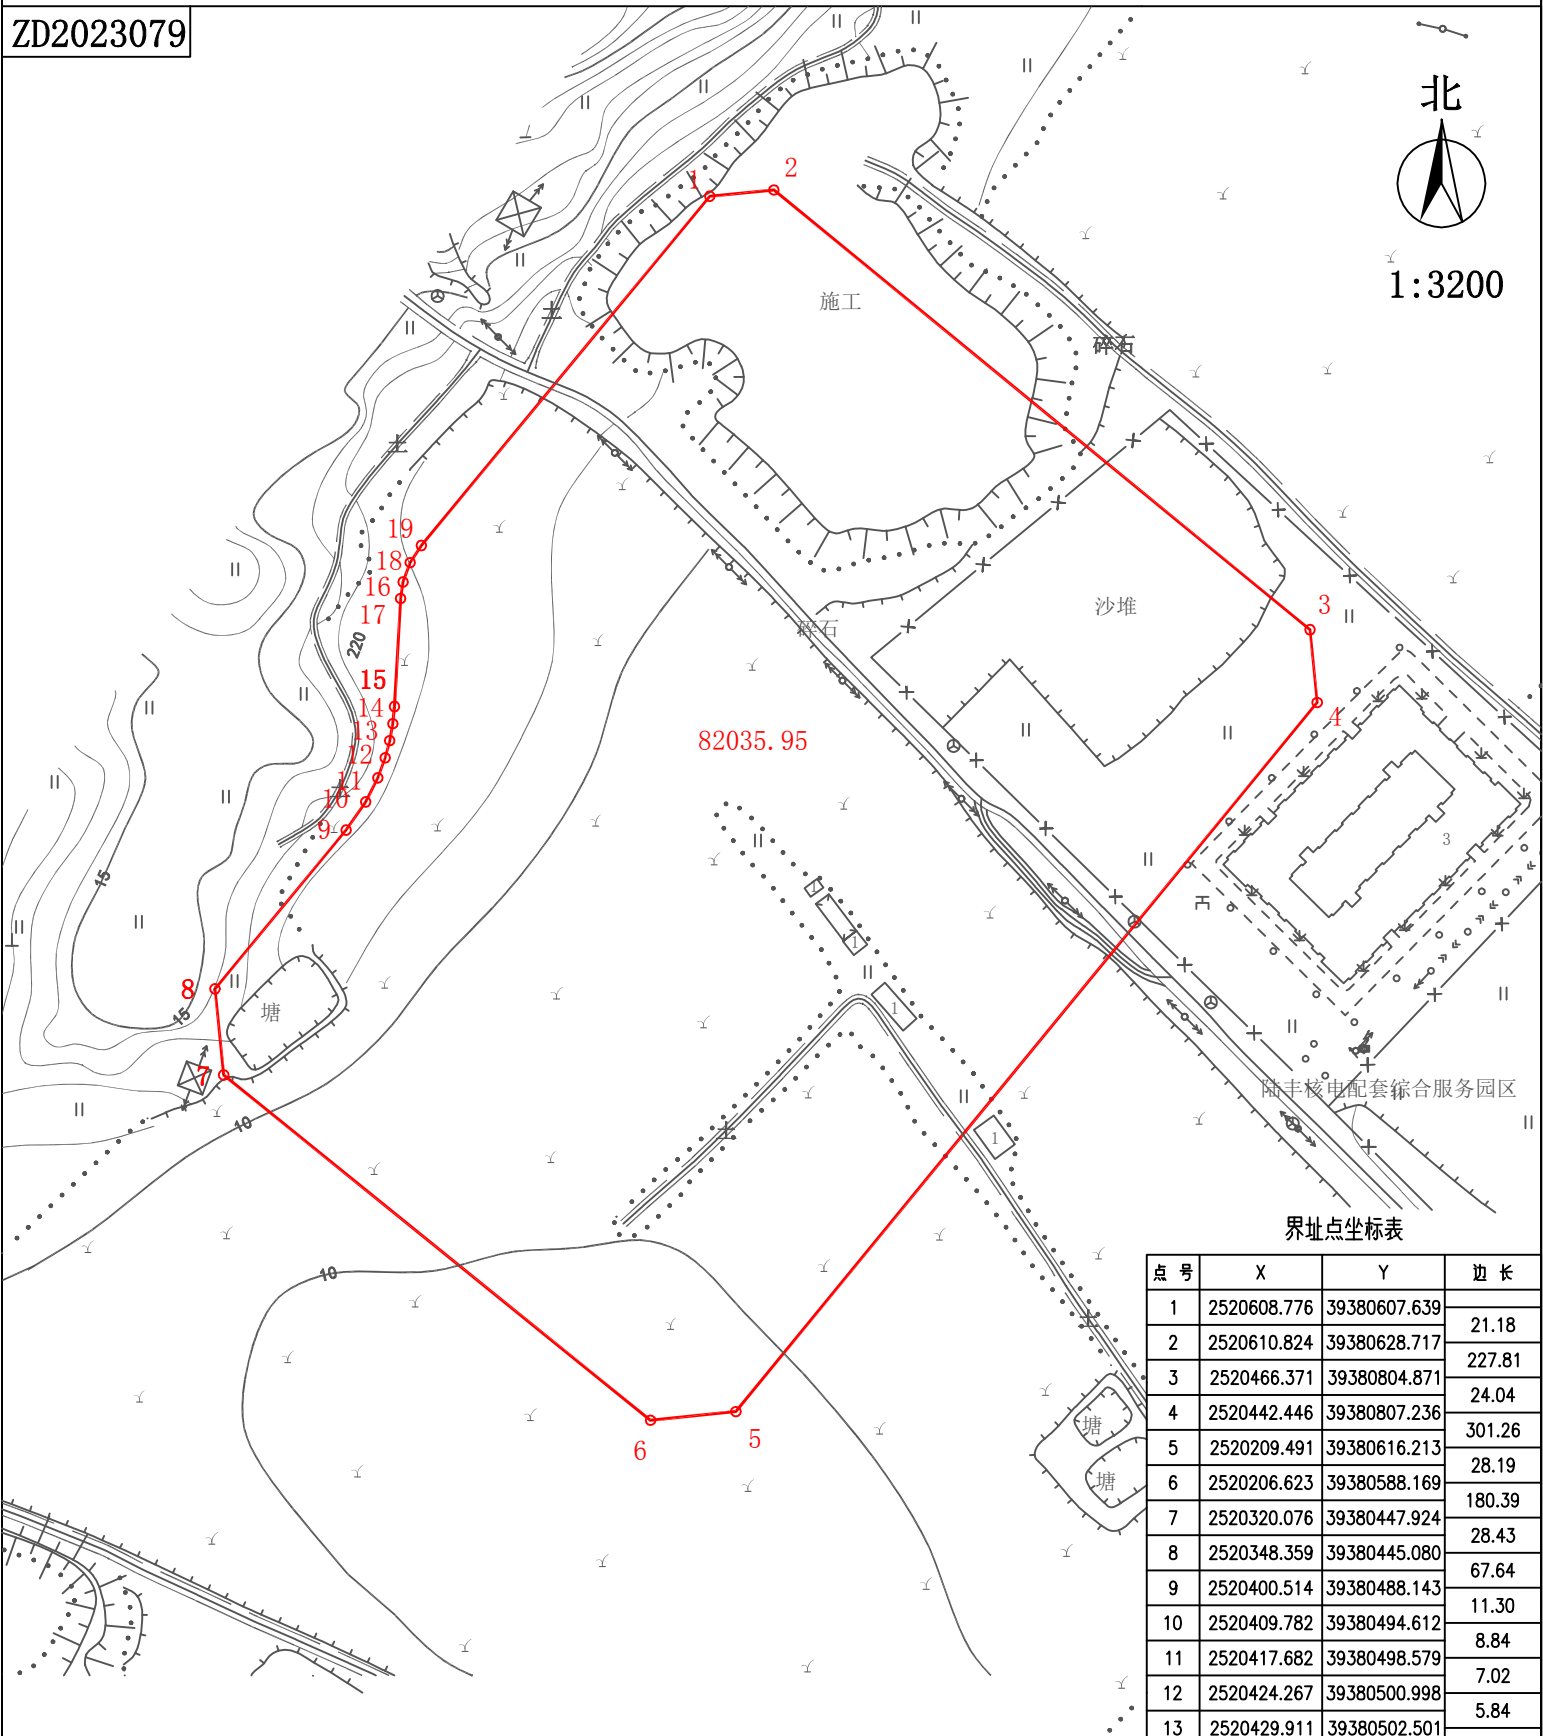

1:3200



界址点坐标表

点号	X	Y	边长
1	2520608.776	39380607.639	21.18
2	2520610.824	39380628.717	227.81
3	2520466.371	39380804.871	24.04
4	2520442.446	39380807.236	301.26
5	2520209.491	39380616.213	28.19
6	2520206.623	39380588.169	180.39
7	2520320.076	39380447.924	28.43
8	2520348.359	39380445.080	67.64
9	2520400.514	39380488.143	11.30
10	2520409.782	39380494.612	8.84
11	2520417.682	39380498.579	7.02
12	2520424.267	39380500.998	5.84
13	2520429.911	39380502.501	5.66
14	2520435.477	39380503.502	5.66
15	2520441.110	39380504.052	35.57
16	2520476.622	39380506.071	5.45
17	2520482.015	39380506.873	6.81
18	2520488.403	39380509.223	6.71
19	2520494.020	39380512.889	148.82
1	2520608.776	39380607.639	
S=82035.95 平方米			合123.0539亩

陆丰市2022年度第二十四批次城镇建设用地

2000国家大地坐标系。